


Facader 1:200

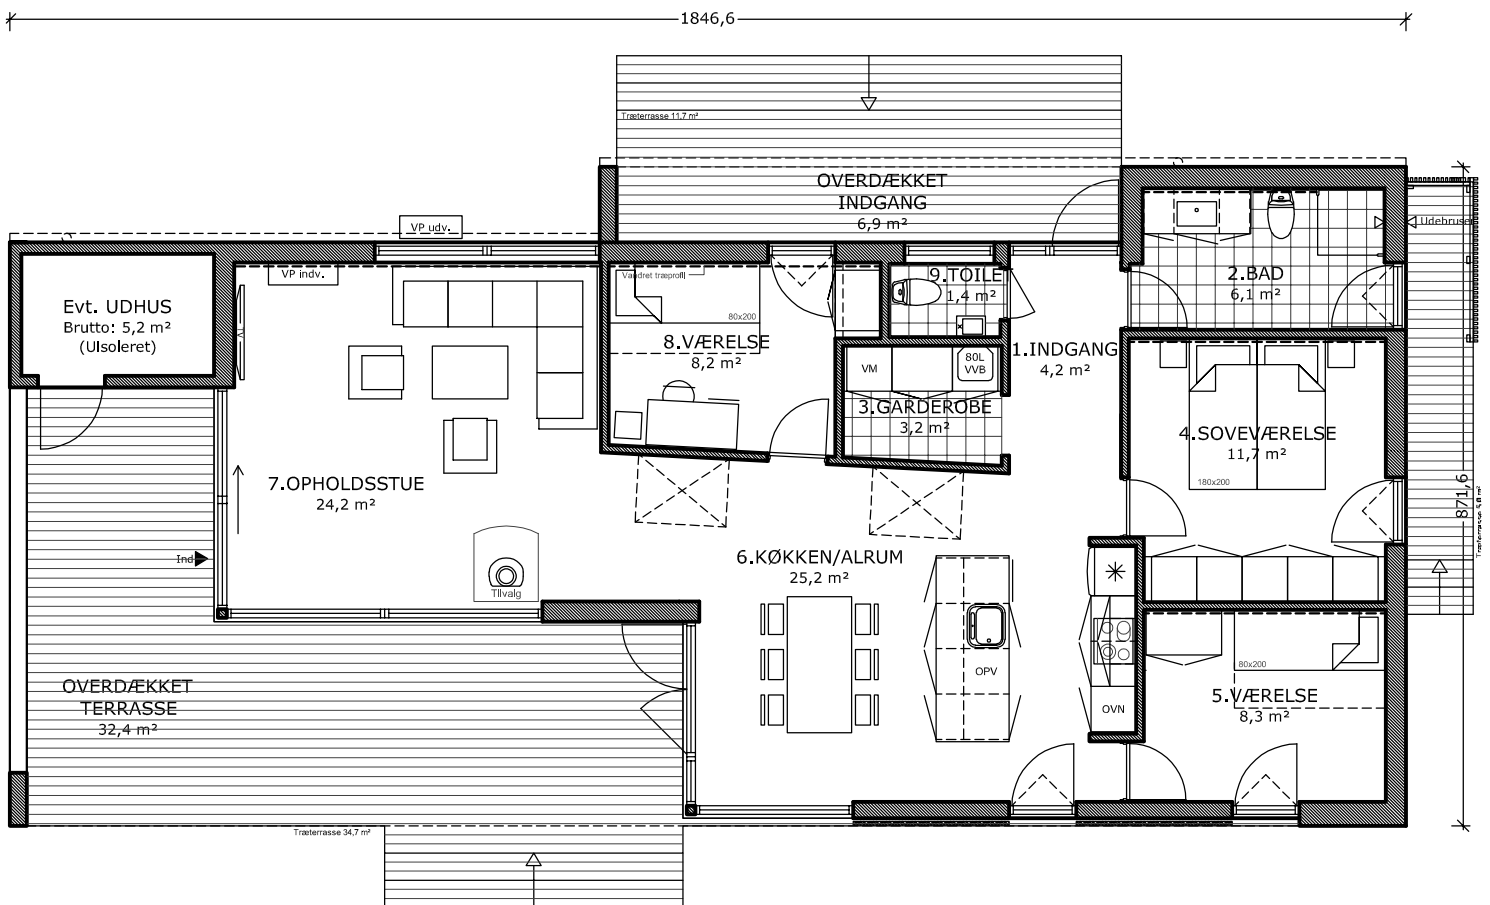

Stueplan 1:100